


Recent events

- ◆ **KT Manager Roger Ames hired March 1**
- ◆ **Colorado Climate Conference, April 13-14**
- ◆ **First annual report submitted during April**
- ◆ **Site visit to CSU by NSF team, May 31 - June 1**
- ◆ **SciDAC meeting, last week of June**
- ◆ **Invited visit to NSF HQ, June 27**
- ◆ **Eric Maloney accepts CSU faculty position**
- ◆ **Teacher training course**
- ◆ **Progress on design of CMMAP building**
- ◆ **Graduate Student Colloquium**

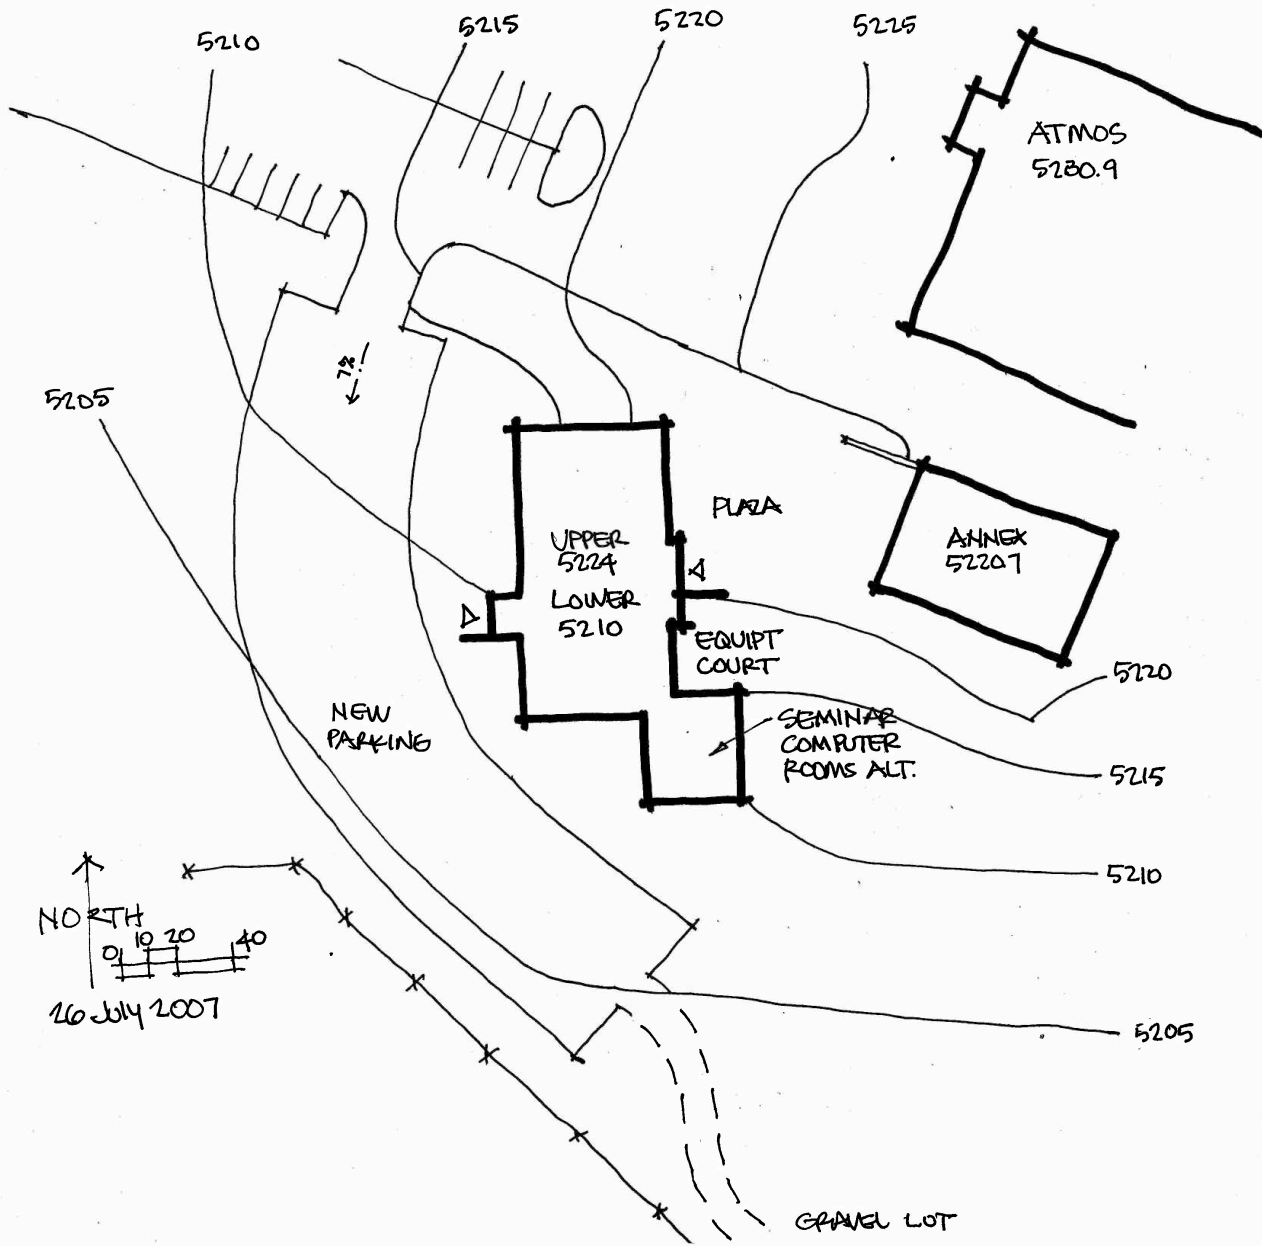

NORTH
0 10 20 40
26 July 2007

GRAVEL LOT



3012 Huron Street
Suite 100
Denver, Colorado 80202
phone 303.861.5704

CMMAP
Colorado State University
La Porte Avenue, Fort Collins, CO 80521


PROJ. NO. 55043.01
DRAWN: HCL
CHECKED: EAY
CADD FILE: .dwg
DATE: 07/17/2007
REVISIONS:

©OZ ARCHITECTURE

CMMAP
SCHEMATIC DESIGN
SHEET TITLE:
LOWER LEVEL
FLOOR PLAN

SCALE: As Noted
SHEET NUMBER:

A2.1

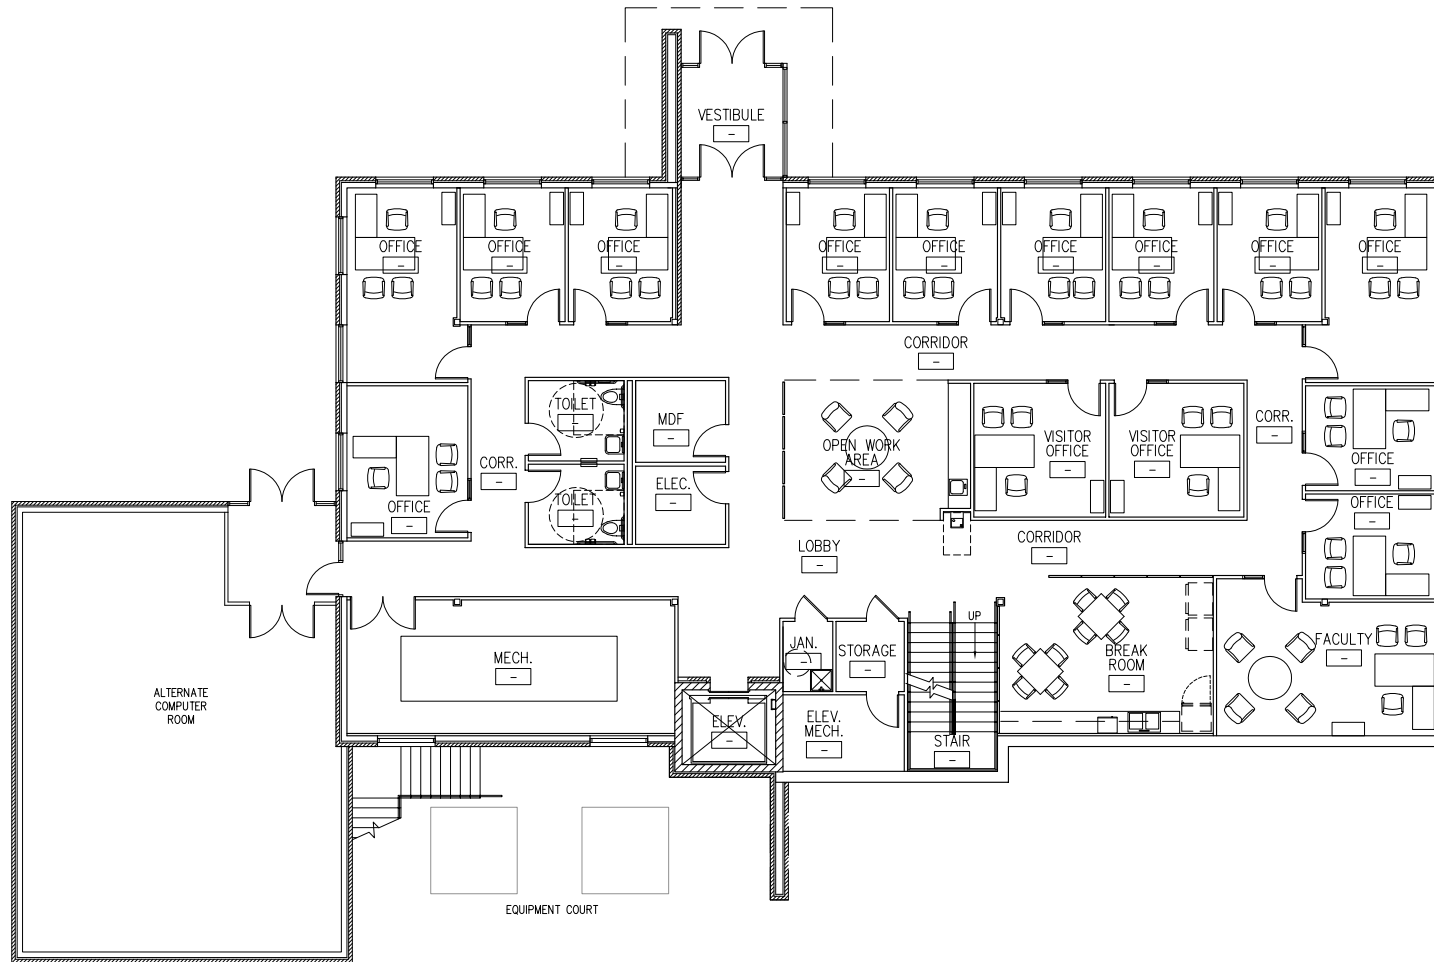

1 LOWER LEVEL FLOOR PLAN
SCALE: 3/32" = 1'-0"
NORTH



3012 Huron Street
 Suite 100
 Denver, Colorado 80202
 phone 303.861.5704

CMMAP
 Colorado State University
 La Porte Avenue, Fort Collins, CO 80521


PROJ. NO. 55043.01
 DRAWN: HCL
 CHECKED: EAY
 CADD FILE: .dwg
 DATE: 07/17/2007
 REVISIONS:

©OZ ARCHITECTURE

CMMAP
 SCHEMATIC DESIGN
 SHEET TITLE:
 UPPER LEVEL
 FLOOR PLAN

SCALE: As Noted
 SHEET NUMBER:

A2.2

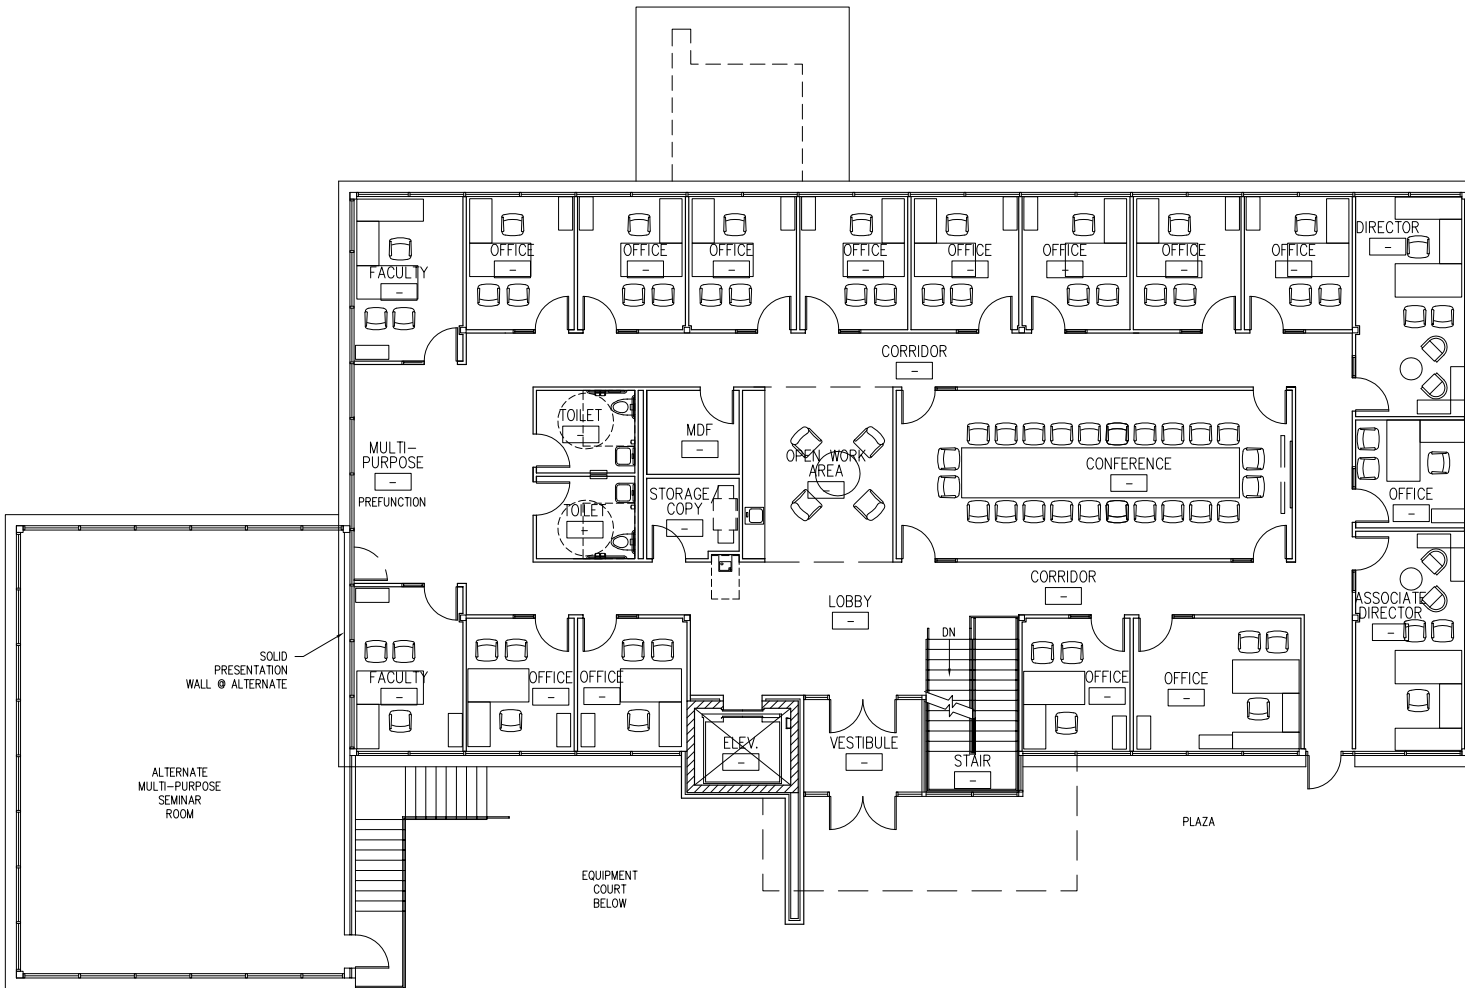

1 UPPER LEVEL FLOOR PLAN
 SCALE: 3/32" = 1'-0"



Upcoming events

- ◆ **Marat moves to Stony Brook, very soon**
- ◆ **TRMM Latent Heating Workshop, August 27-28**
- ◆ **STC Directors' Meeting, September 17-18**
- ◆ **DOE CCPP Meeting, September 17-19**
- ◆ **First CMMAP External Advisory Panel Meeting, September 24-25**
- ◆ **Cloud modeling workshop, Reading, October 29-31**
- ◆ **Sloan Workshop on ultra-high-resolution prediction, London, November 1-2**
- ◆ **MJO Workshop, Pasadena, November 5-7**
- ◆ **ARM CMWG, November 14-16**
- ◆ **Construction begins on CMMAP building, early 2008**